


**\*\*THIS DRAWING APPLIES TO ALL ALLURE RAILING LTD. DESIGNS USING: 3" x 3" POSTS, STANDARD & CLASSIC HANDRAILS, AND MAX. 42" IN HEIGHT**


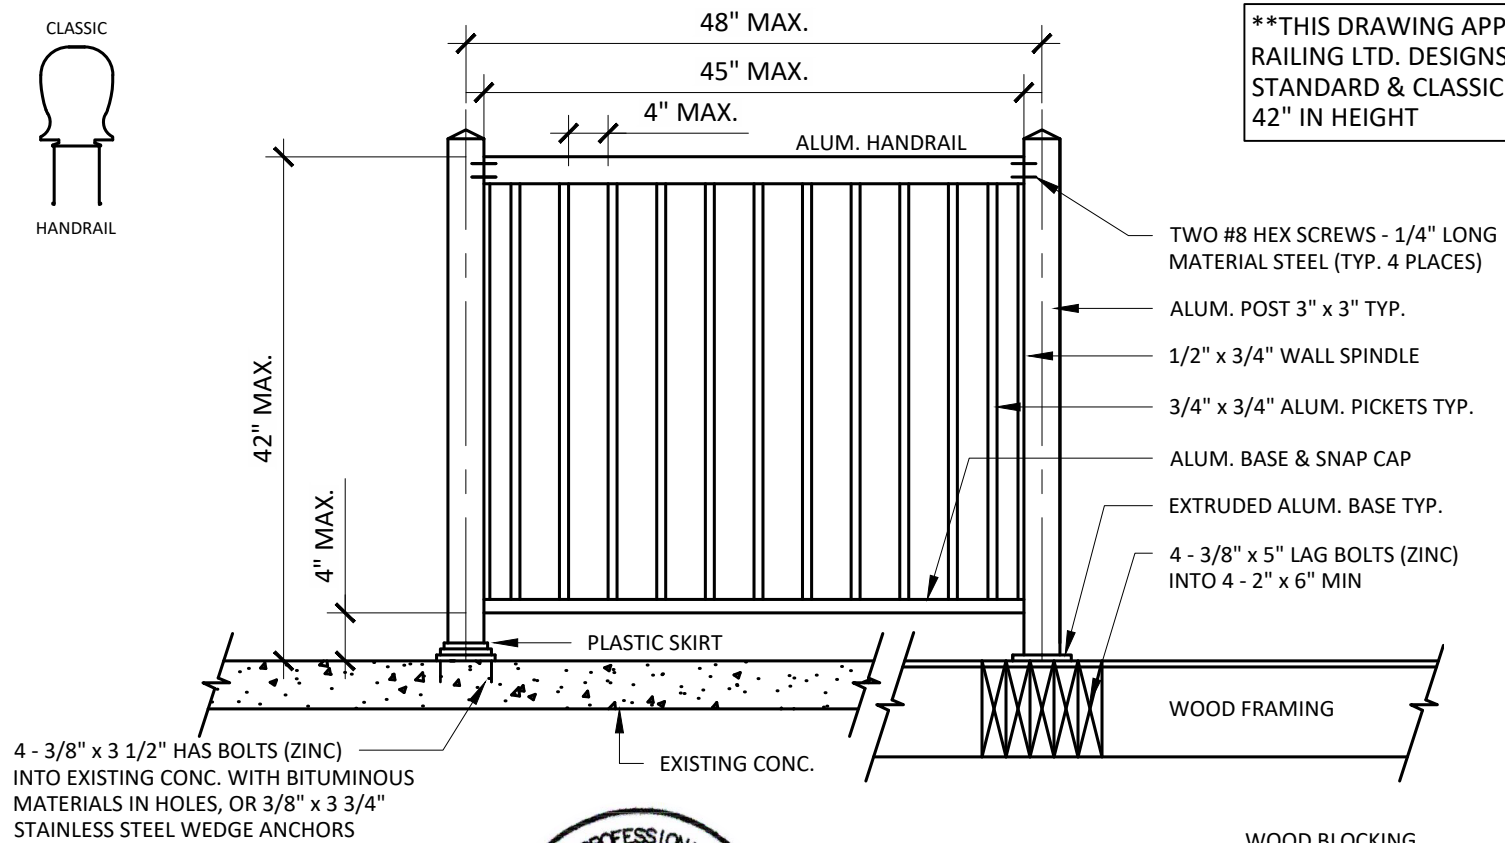


- TWO #8 HEX SCREWS - 1/4" LONG MATERIAL STEEL (TYP. 4 PLACES)
- ALUM. POST 3" x 3" TYP.
- 1/2" x 3/4" WALL SPINDLE
- 3/4" x 3/4" ALUM. PICKETS TYP.
- ALUM. BASE & SNAP CAP
- EXTRUDED ALUM. BASE TYP.
- 4 - 3/8" x 5" LAG BOLTS (ZINC) INTO 4 - 2" x 6" MIN

4 - 3/8" x 3 1/2" HAS BOLTS (ZINC) INTO EXISTING CONC. WITH BITUMINOUS MATERIALS IN HOLES, OR 3/8" x 3 3/4" STAINLESS STEEL WEDGE ANCHORS

**NOTES:**

1. RAILING DESIGN IN ACCORDANCE WITH THE 2010 NATIONAL BUILDING CODE & THE 2012 ONTARIO BUILDING CODE & SB13, PART 9 RESIDENTIAL
2. ALL RAILING MATERIAL ALUMINUM ALLOY 6063-T5

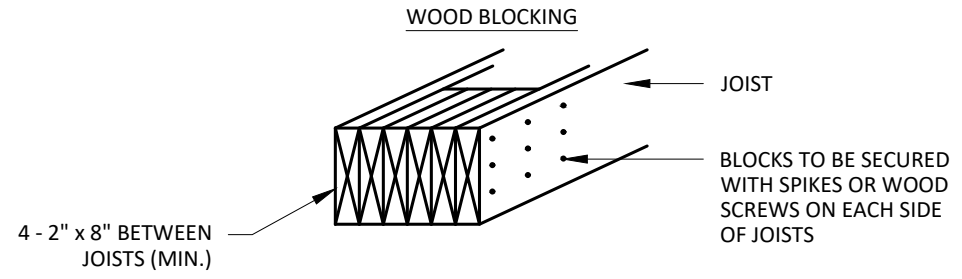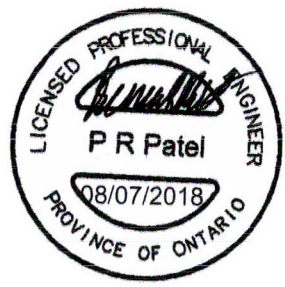

**ARCHITECTURAL**  
FENCE & RAILINGS

DATE: 05/02/2017	PROJECT NO.
SCALE: 3/4" = 1'-0"	DWG NO.
DRAWN:	